


# FLOOR PLANS

Scale: 1:100

## Ground Floor

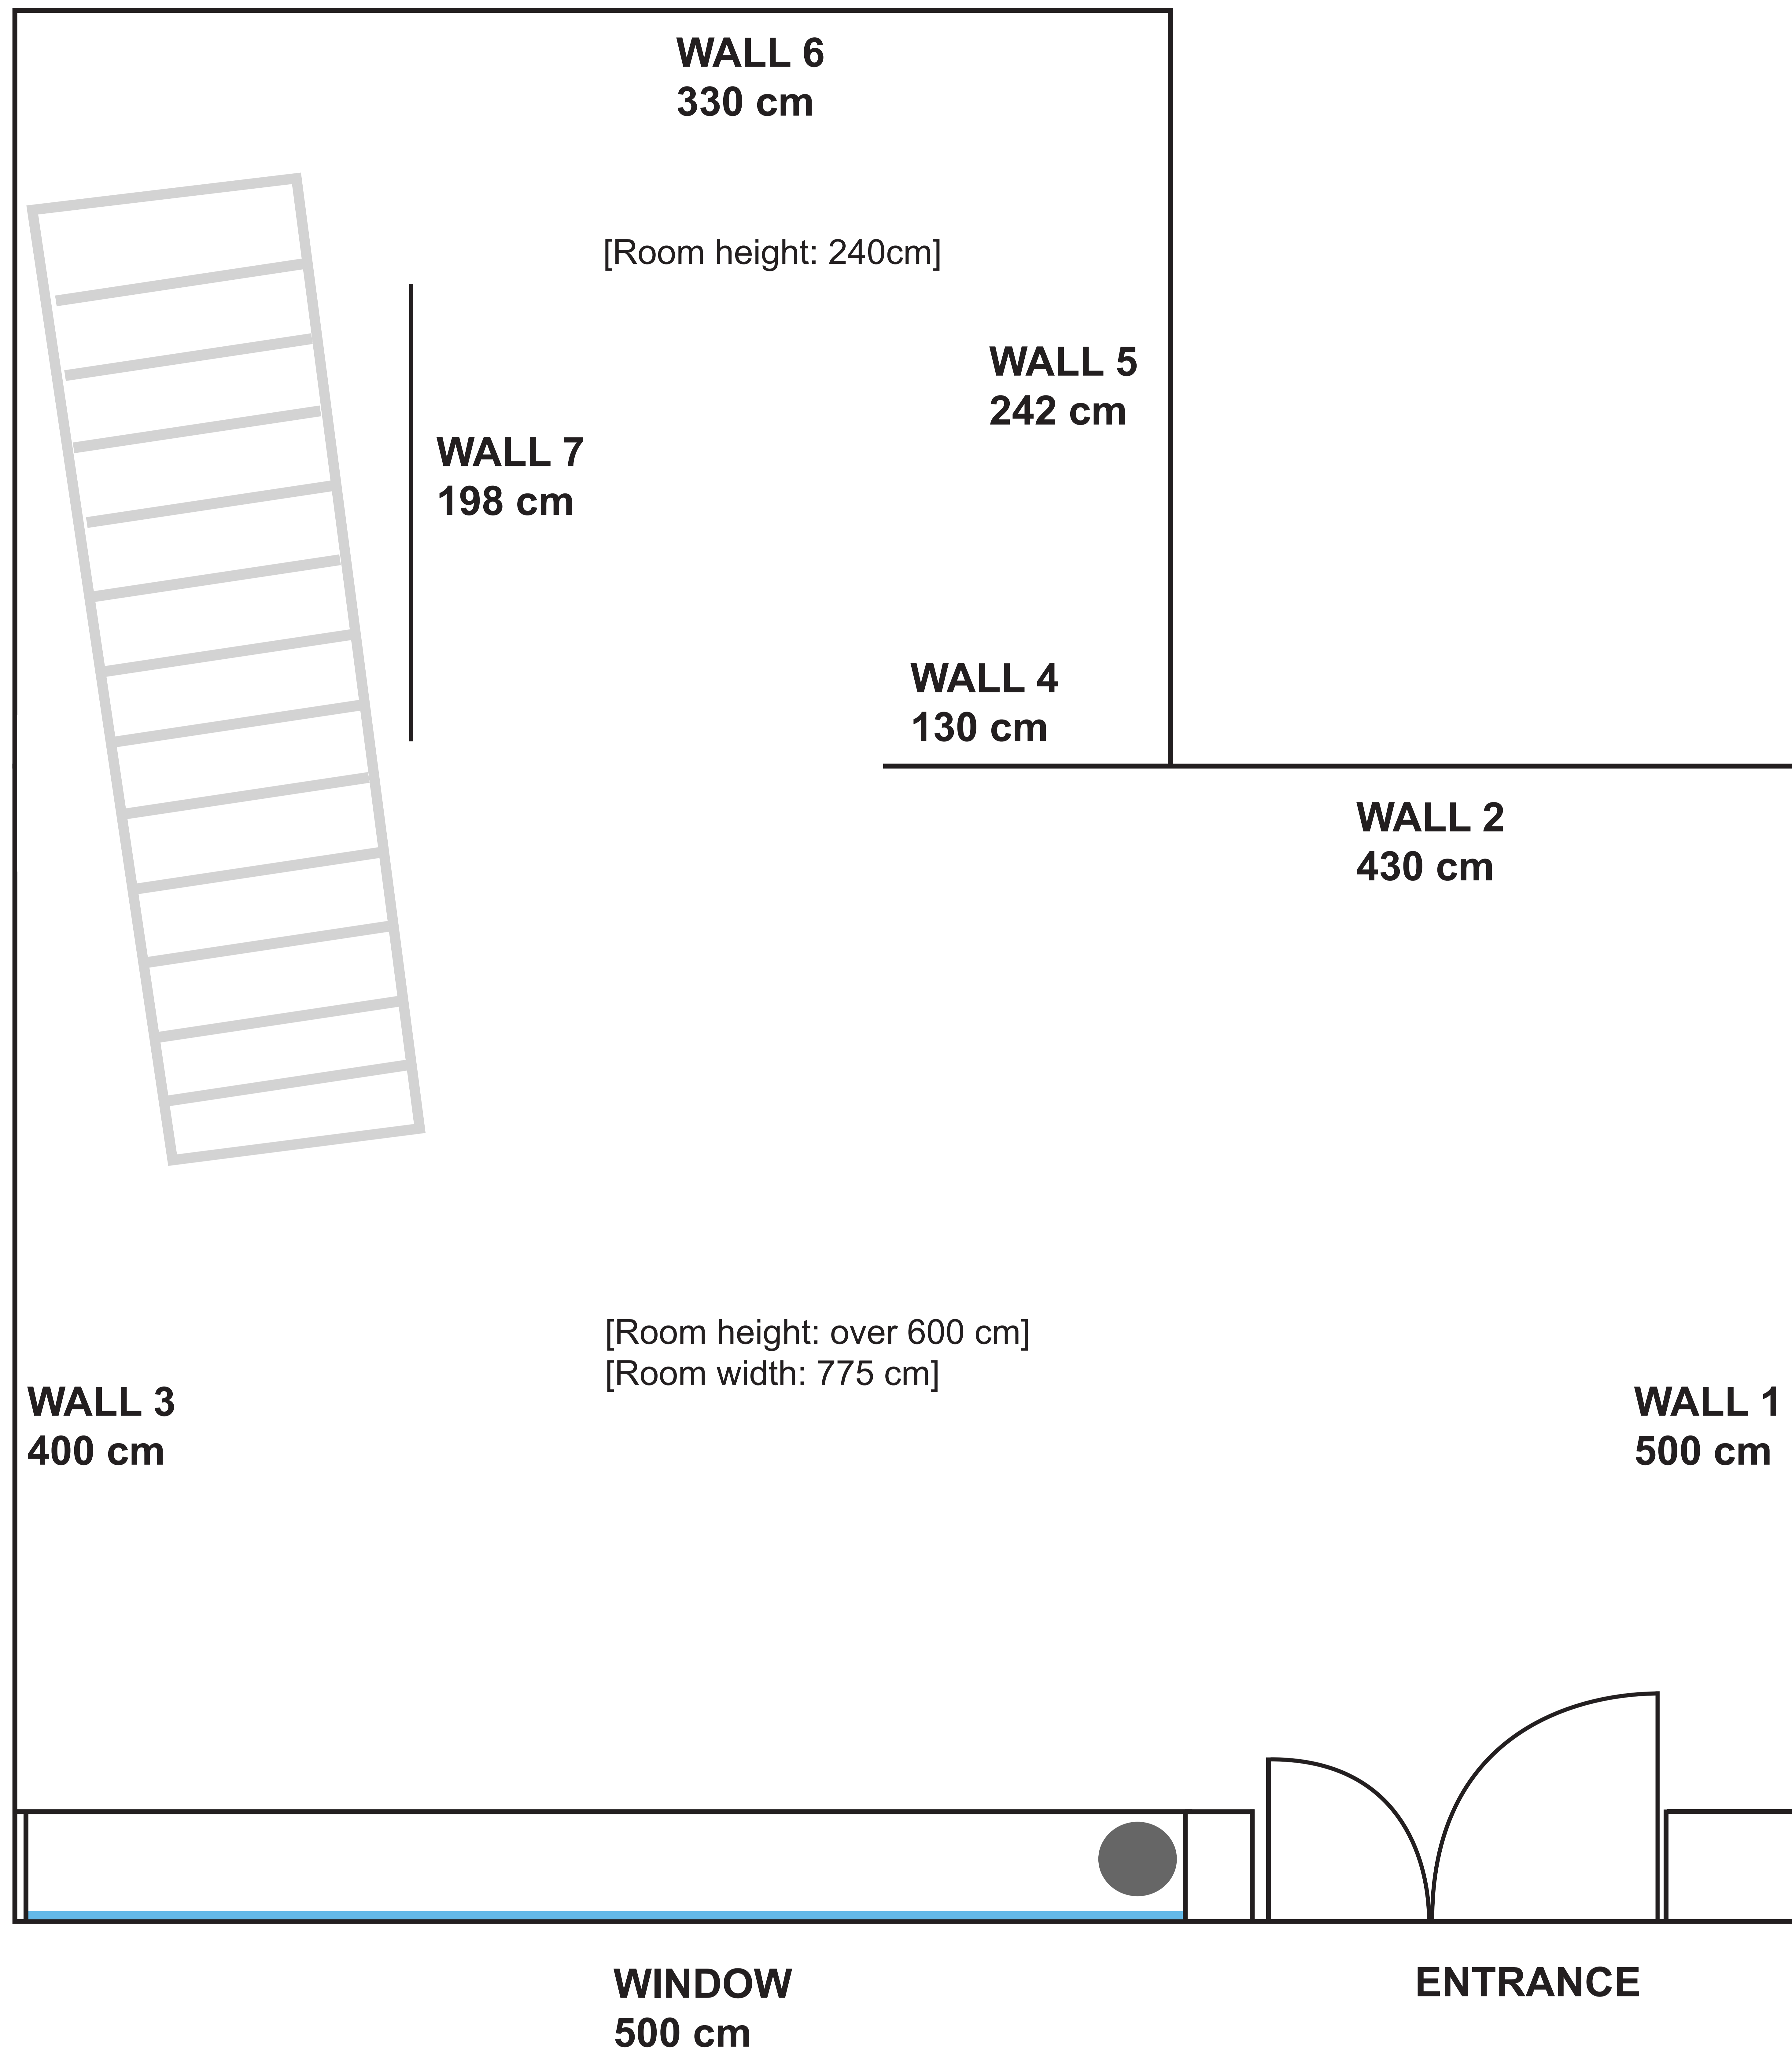

SMALL ROOM DOWNSTAIRS


## Mezzanine



UPSTAIRS ROOM


# FLOOR PLANS FOR SKETCHING

## Ground Floor

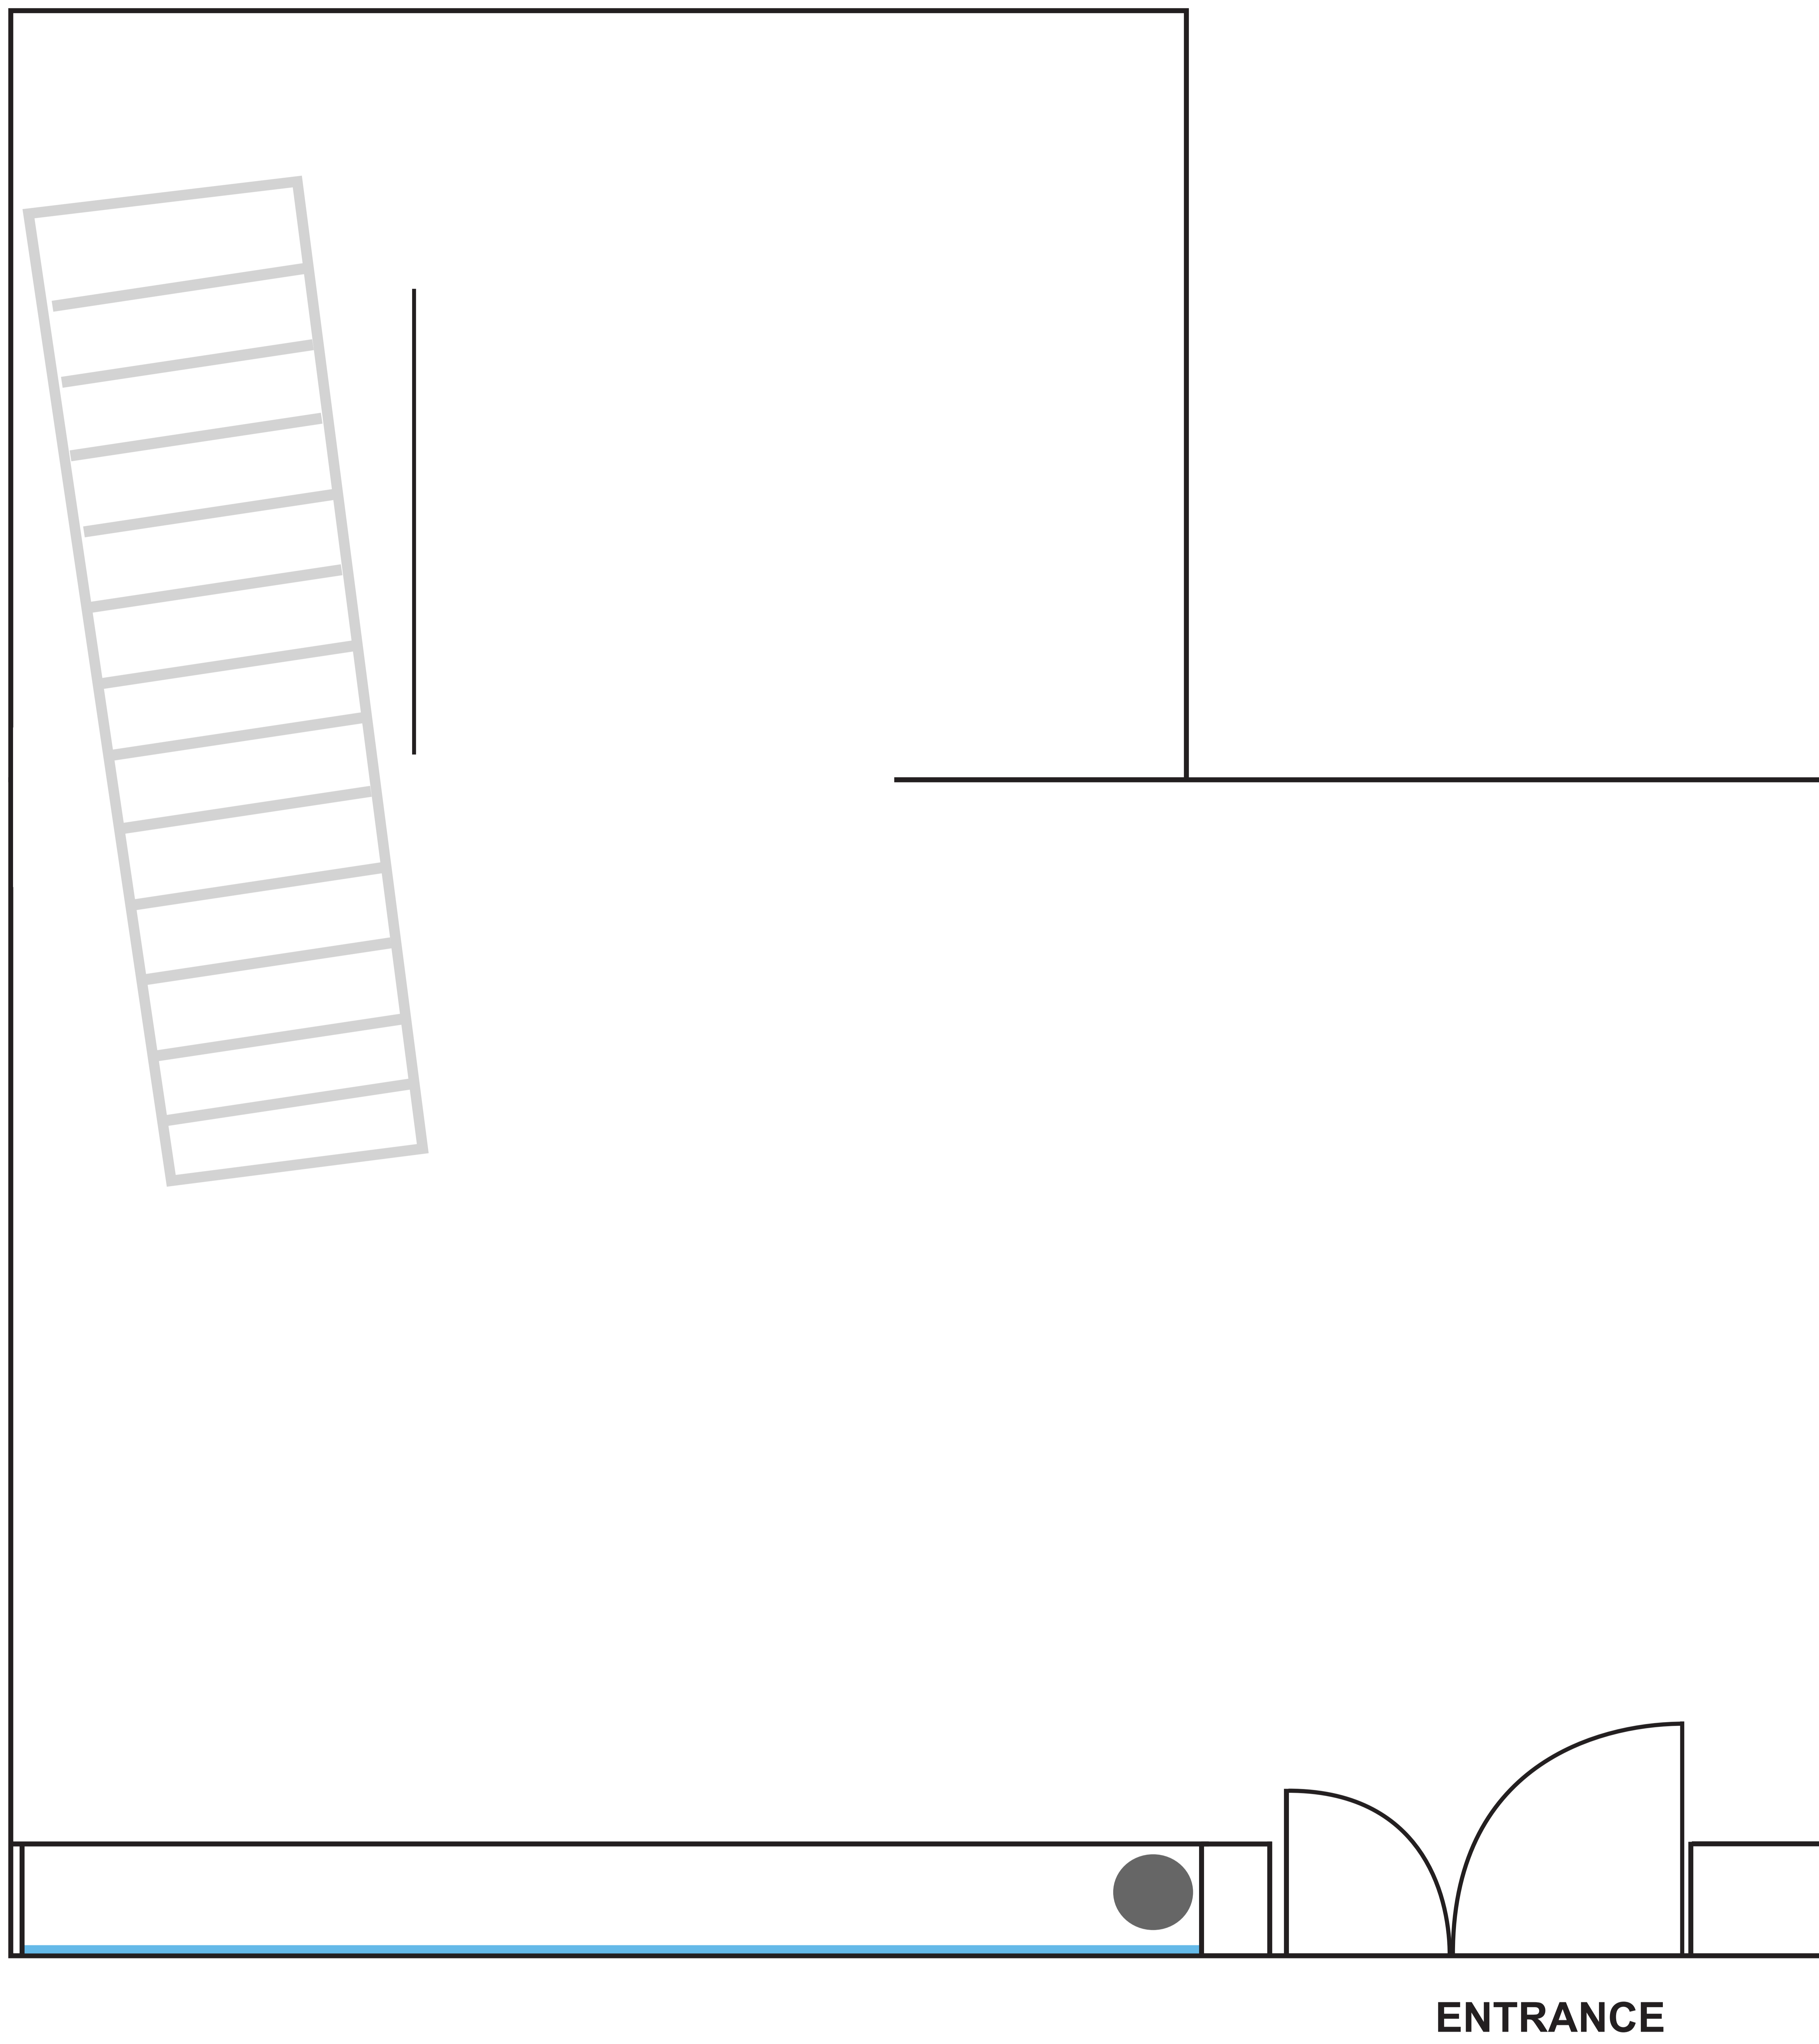

SMALL ROOM DOWNSTAIRS

## Mezzanine

 


UPSTAIRS ROOM

# LIGHTING SYSTEM

Scale: 1:100


## Ground Floor

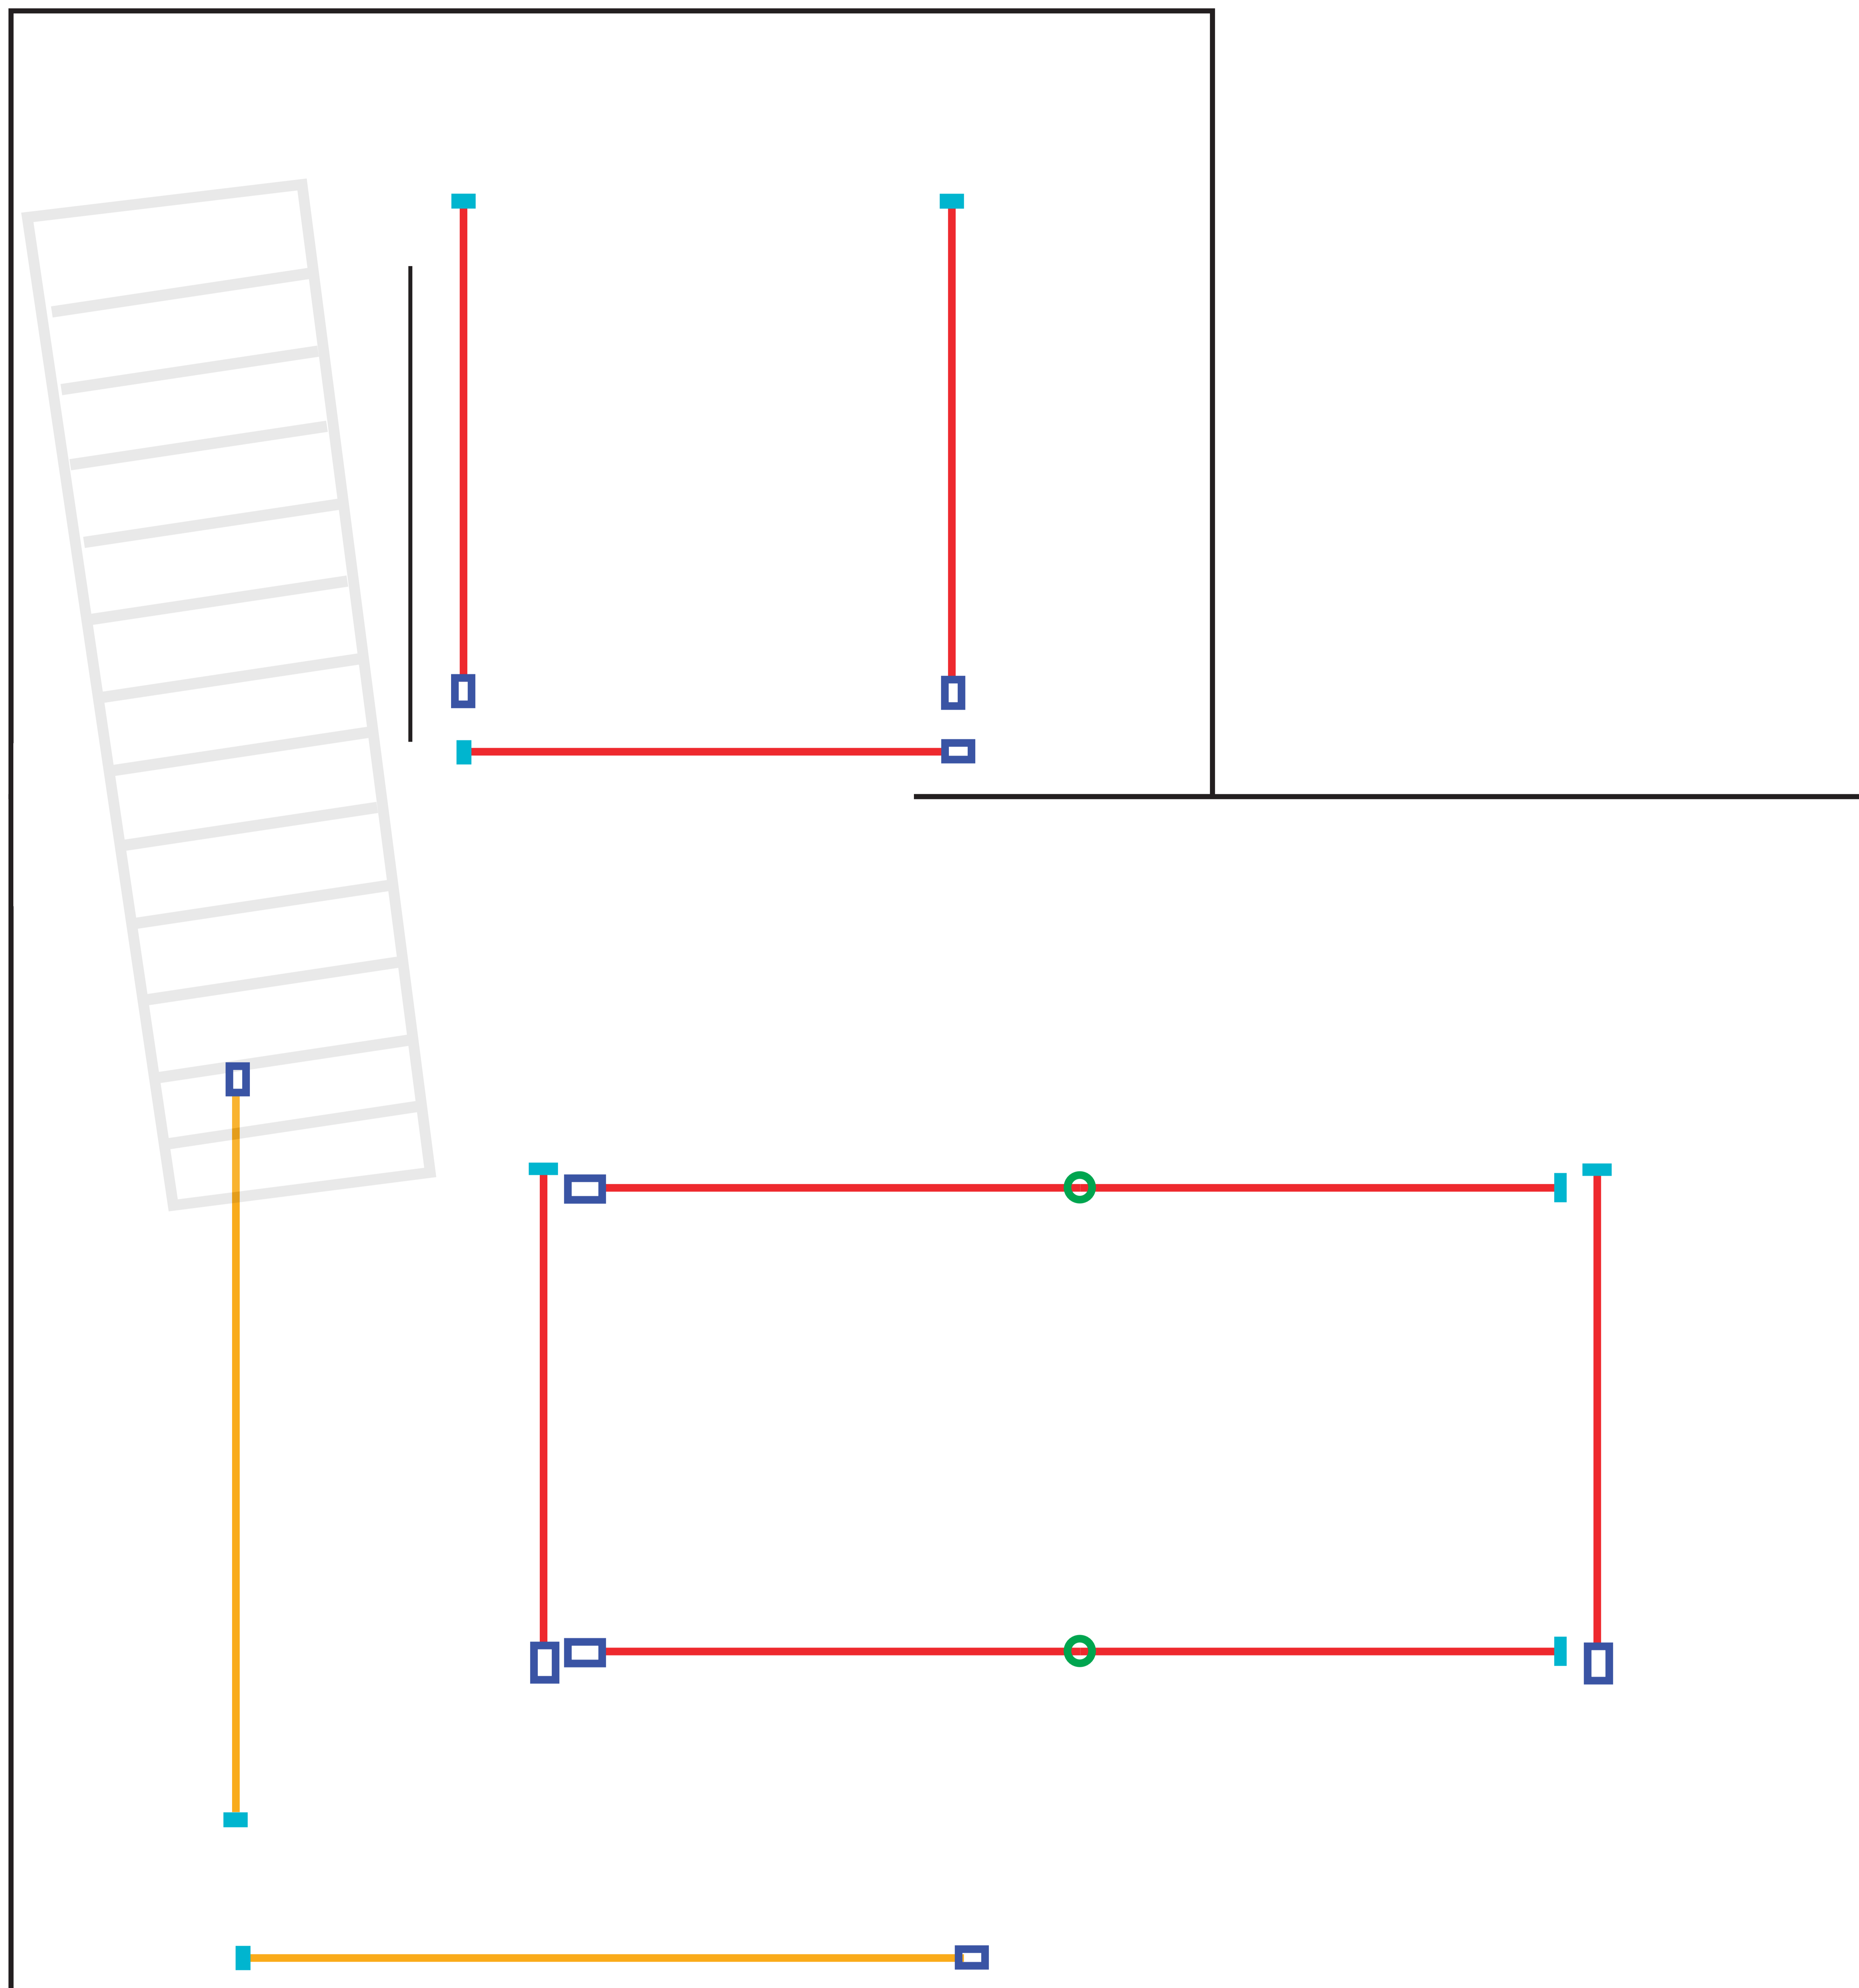

SMALL ROOM DOWNSTAIRS

MAIN ROOM DOWNSTAIRS

## Mezzanine

 

UPSTAIRS ROOM